


SCALE: 1" = 500'-0"

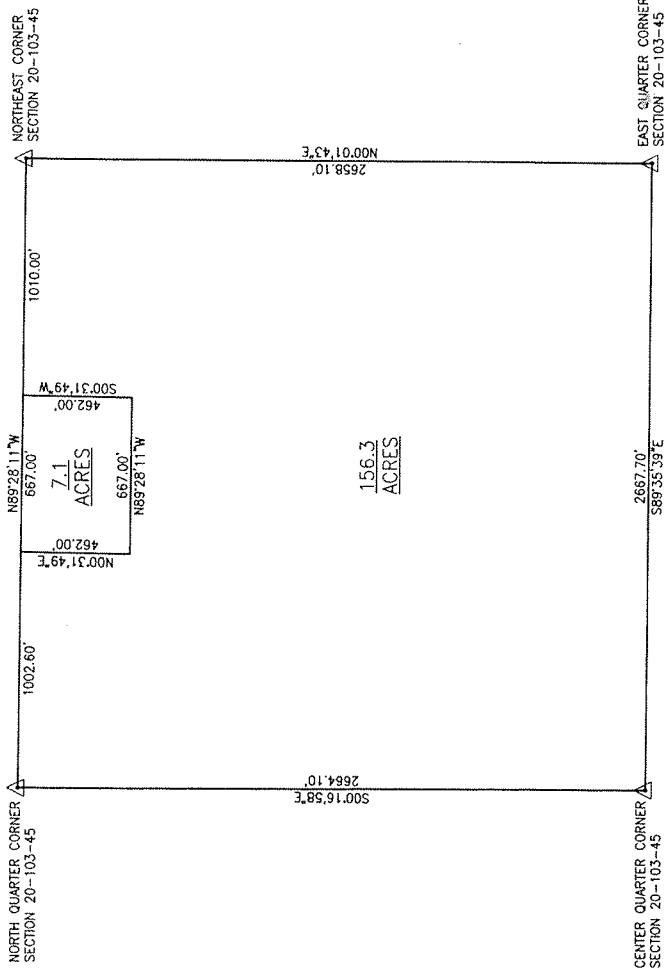


LEGEND:

- FOUND MONUMENT
- SET 5/8" REBAR W/CAP #22461
- ▲ SECTION CORNER AS NOTED

I HEREBY CERTIFY THAT THIS SURVEY WAS PREPARED BY ME OR UNDER MY DIRECT SUPERVISION AND THAT I AM A DULY REGISTERED LAND SURVEYOR UNDER LAWS OF THE STATE OF MINNESOTA.

Steven B. Kor DATE: 5/31/22

REG. NO. 22461

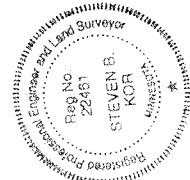

KOR ENGINEERING

86 120th Avenue Edgerton, MN 56128

Steven Kor
PH: 1-605-941-4869

DRAWN BY: SLD	CHECKED BY: SBK	DATE: 05/31/2022	PROJ. NO.: 22-038
------------------	--------------------	---------------------	----------------------